


Motorized Pergo-X Sized 5000mm Length x 4000mm Projection x 2500mm Height

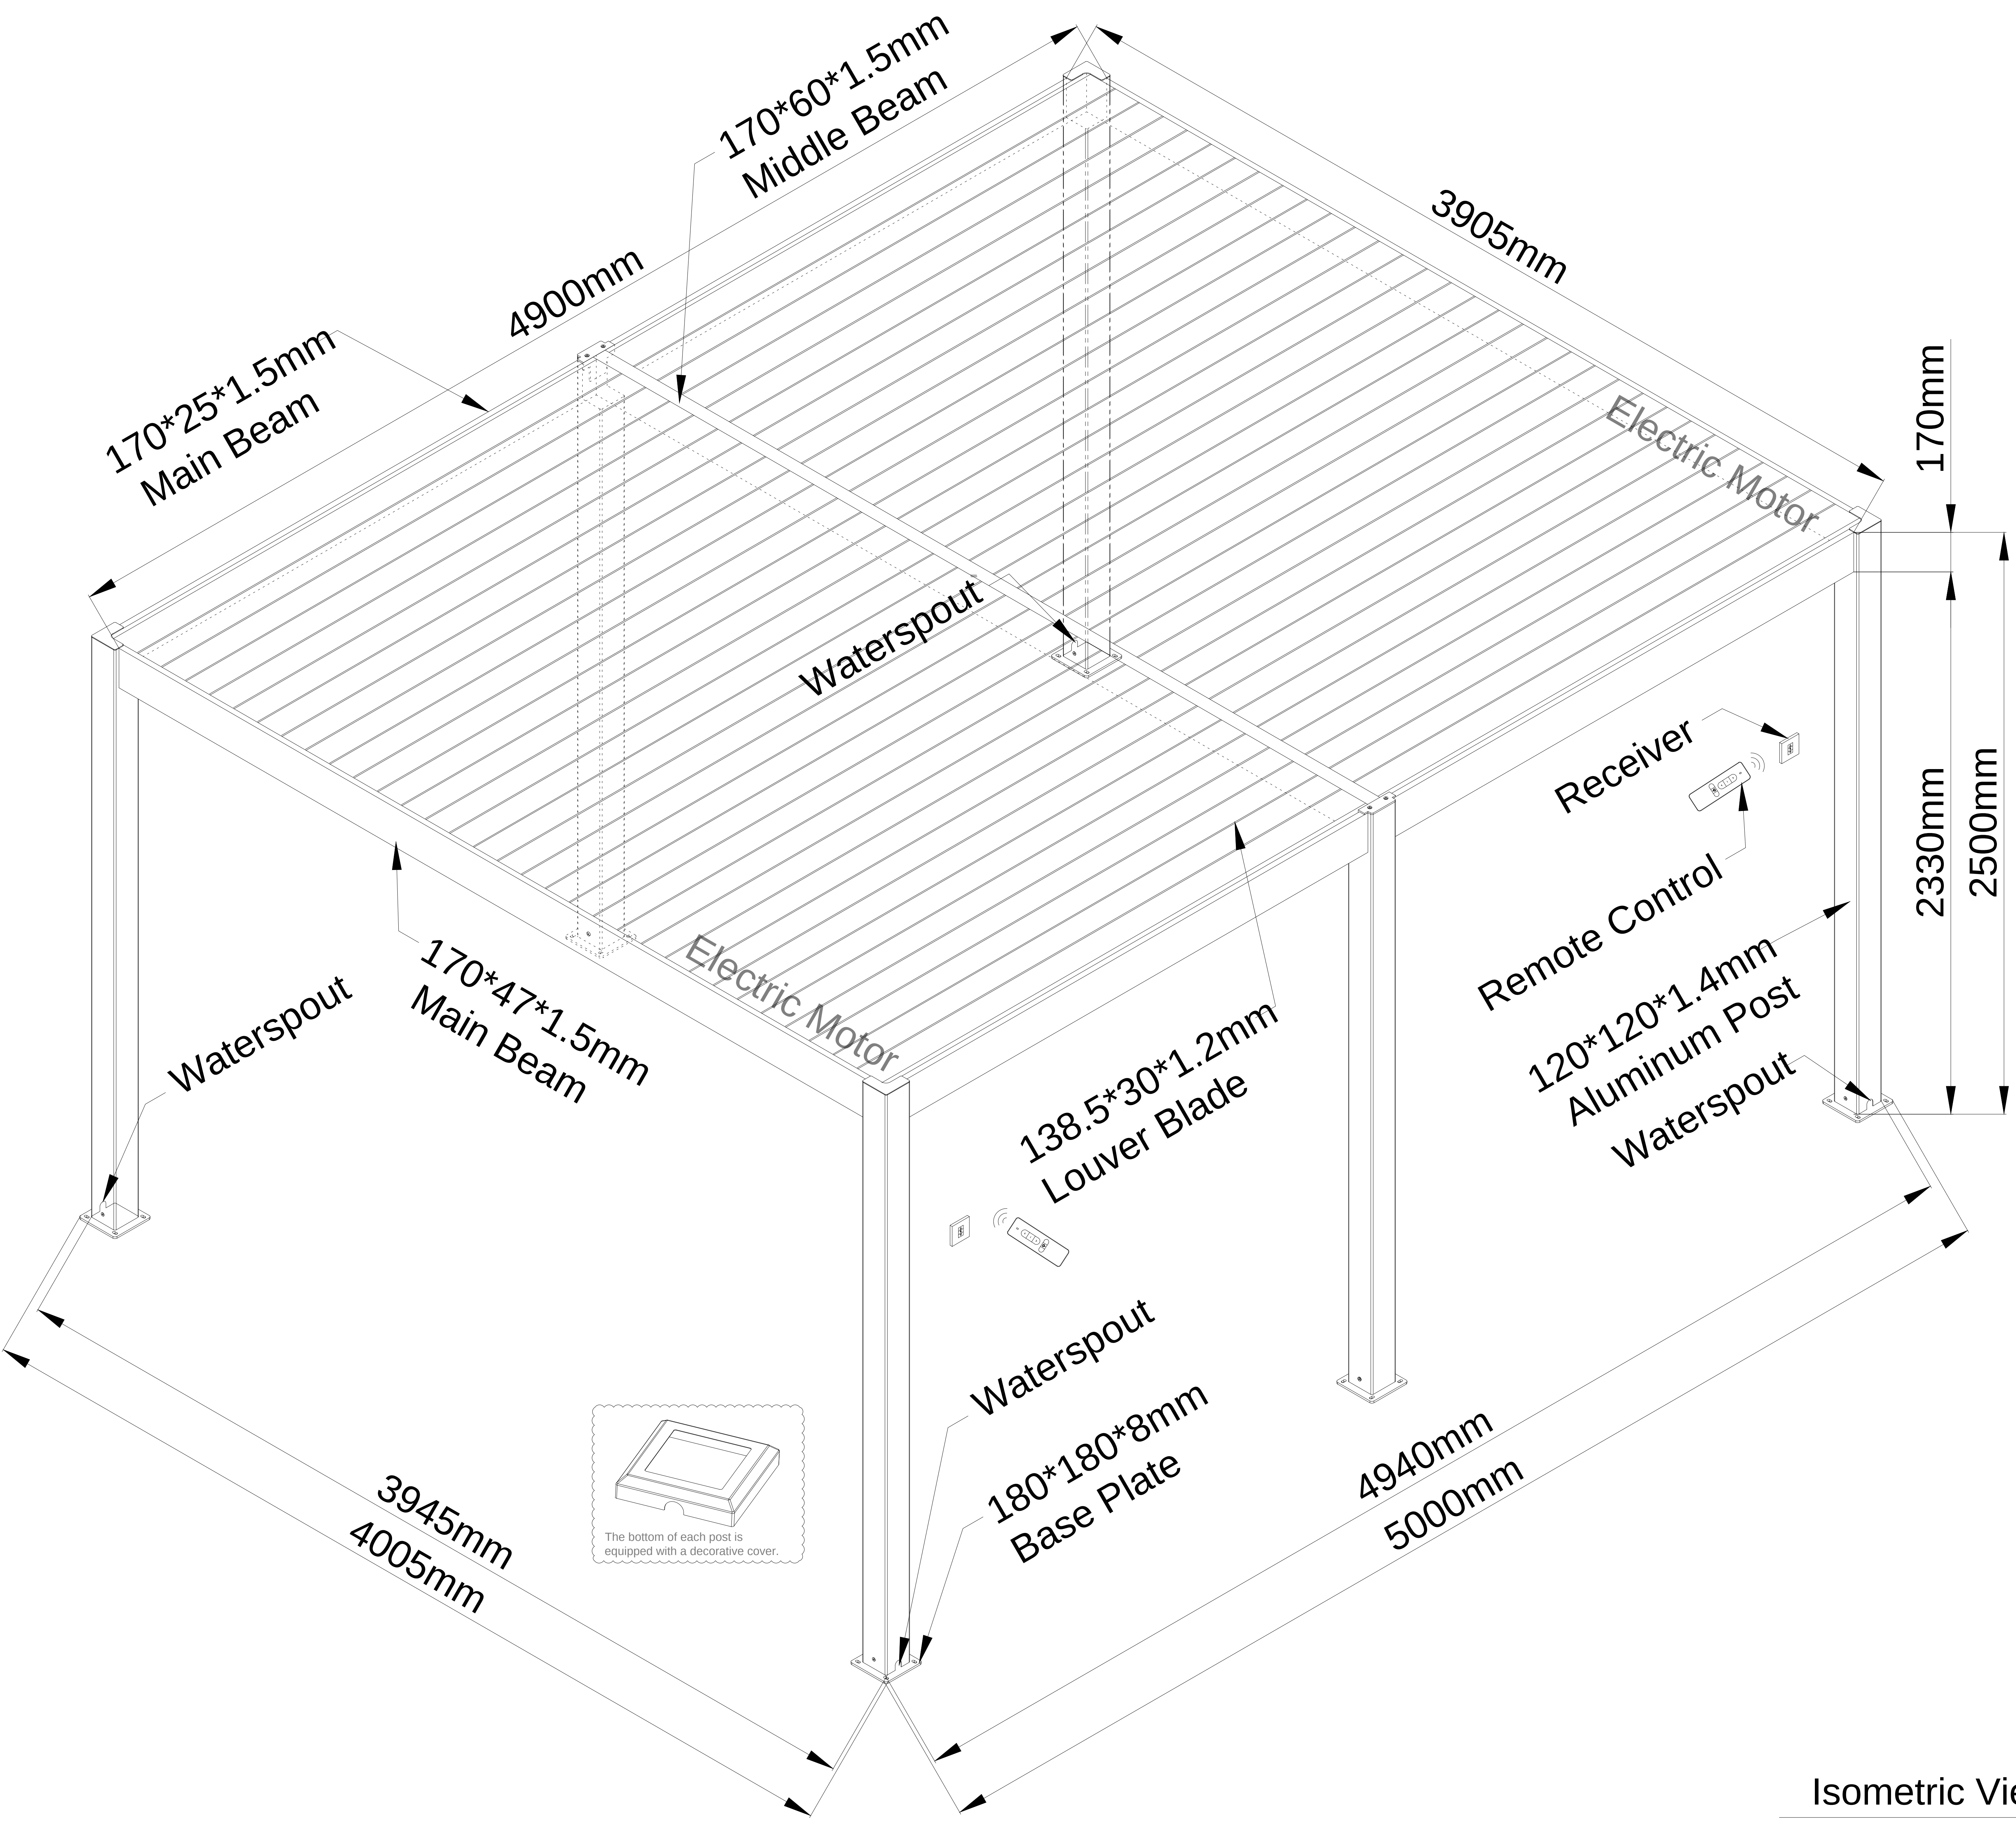

Isometric View



Aqua Warehouse Group

CLIENT :

TITLE :

Sunshading & Waterproof Roof

JOB :

Standard Technical Detail

DRAWING NO.:

UNIT : mm

@ PAPER SIZE : A0




DESIGNER : Evan Lee

DRAWING DATE : 03/22/2022

COMMENTS :

Aluminium Louvres
Manufacture of aluminium louvres
and opening roofs.

Motorized Pergo-X Sized 5000mm Length x 4000mm Projection x 2500mm Height

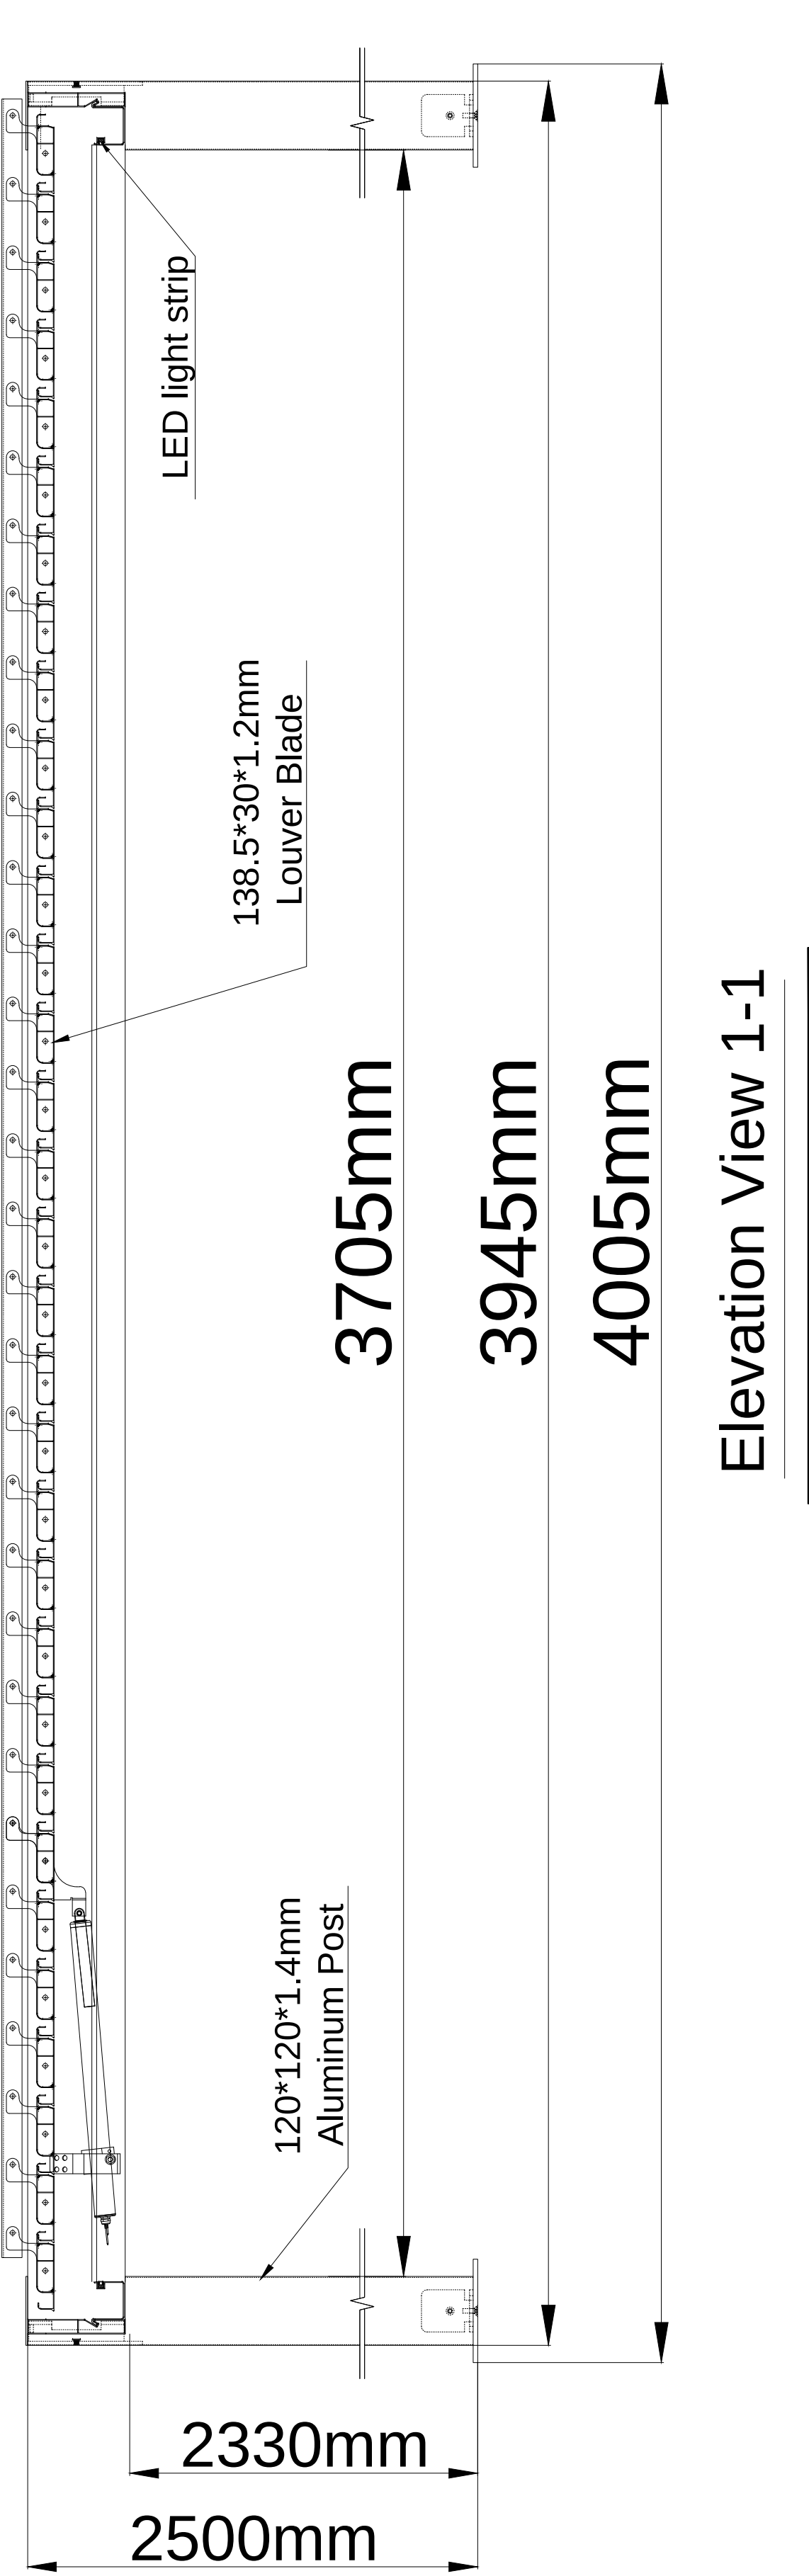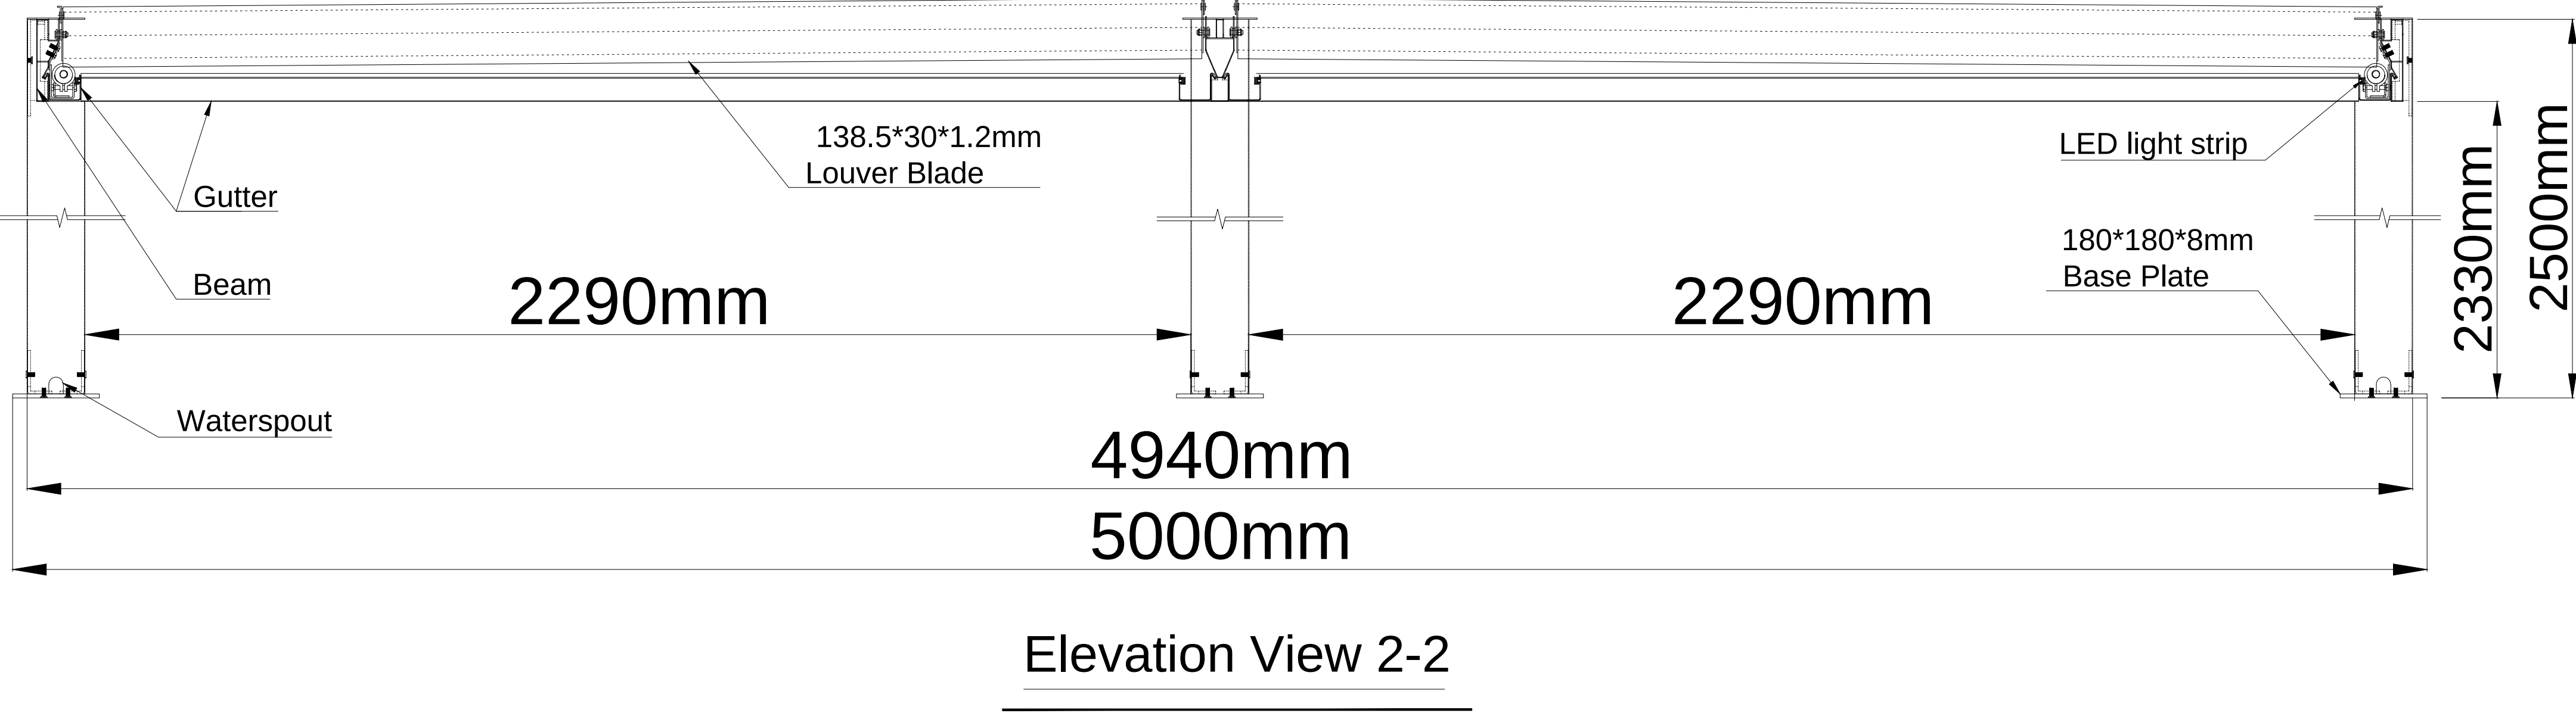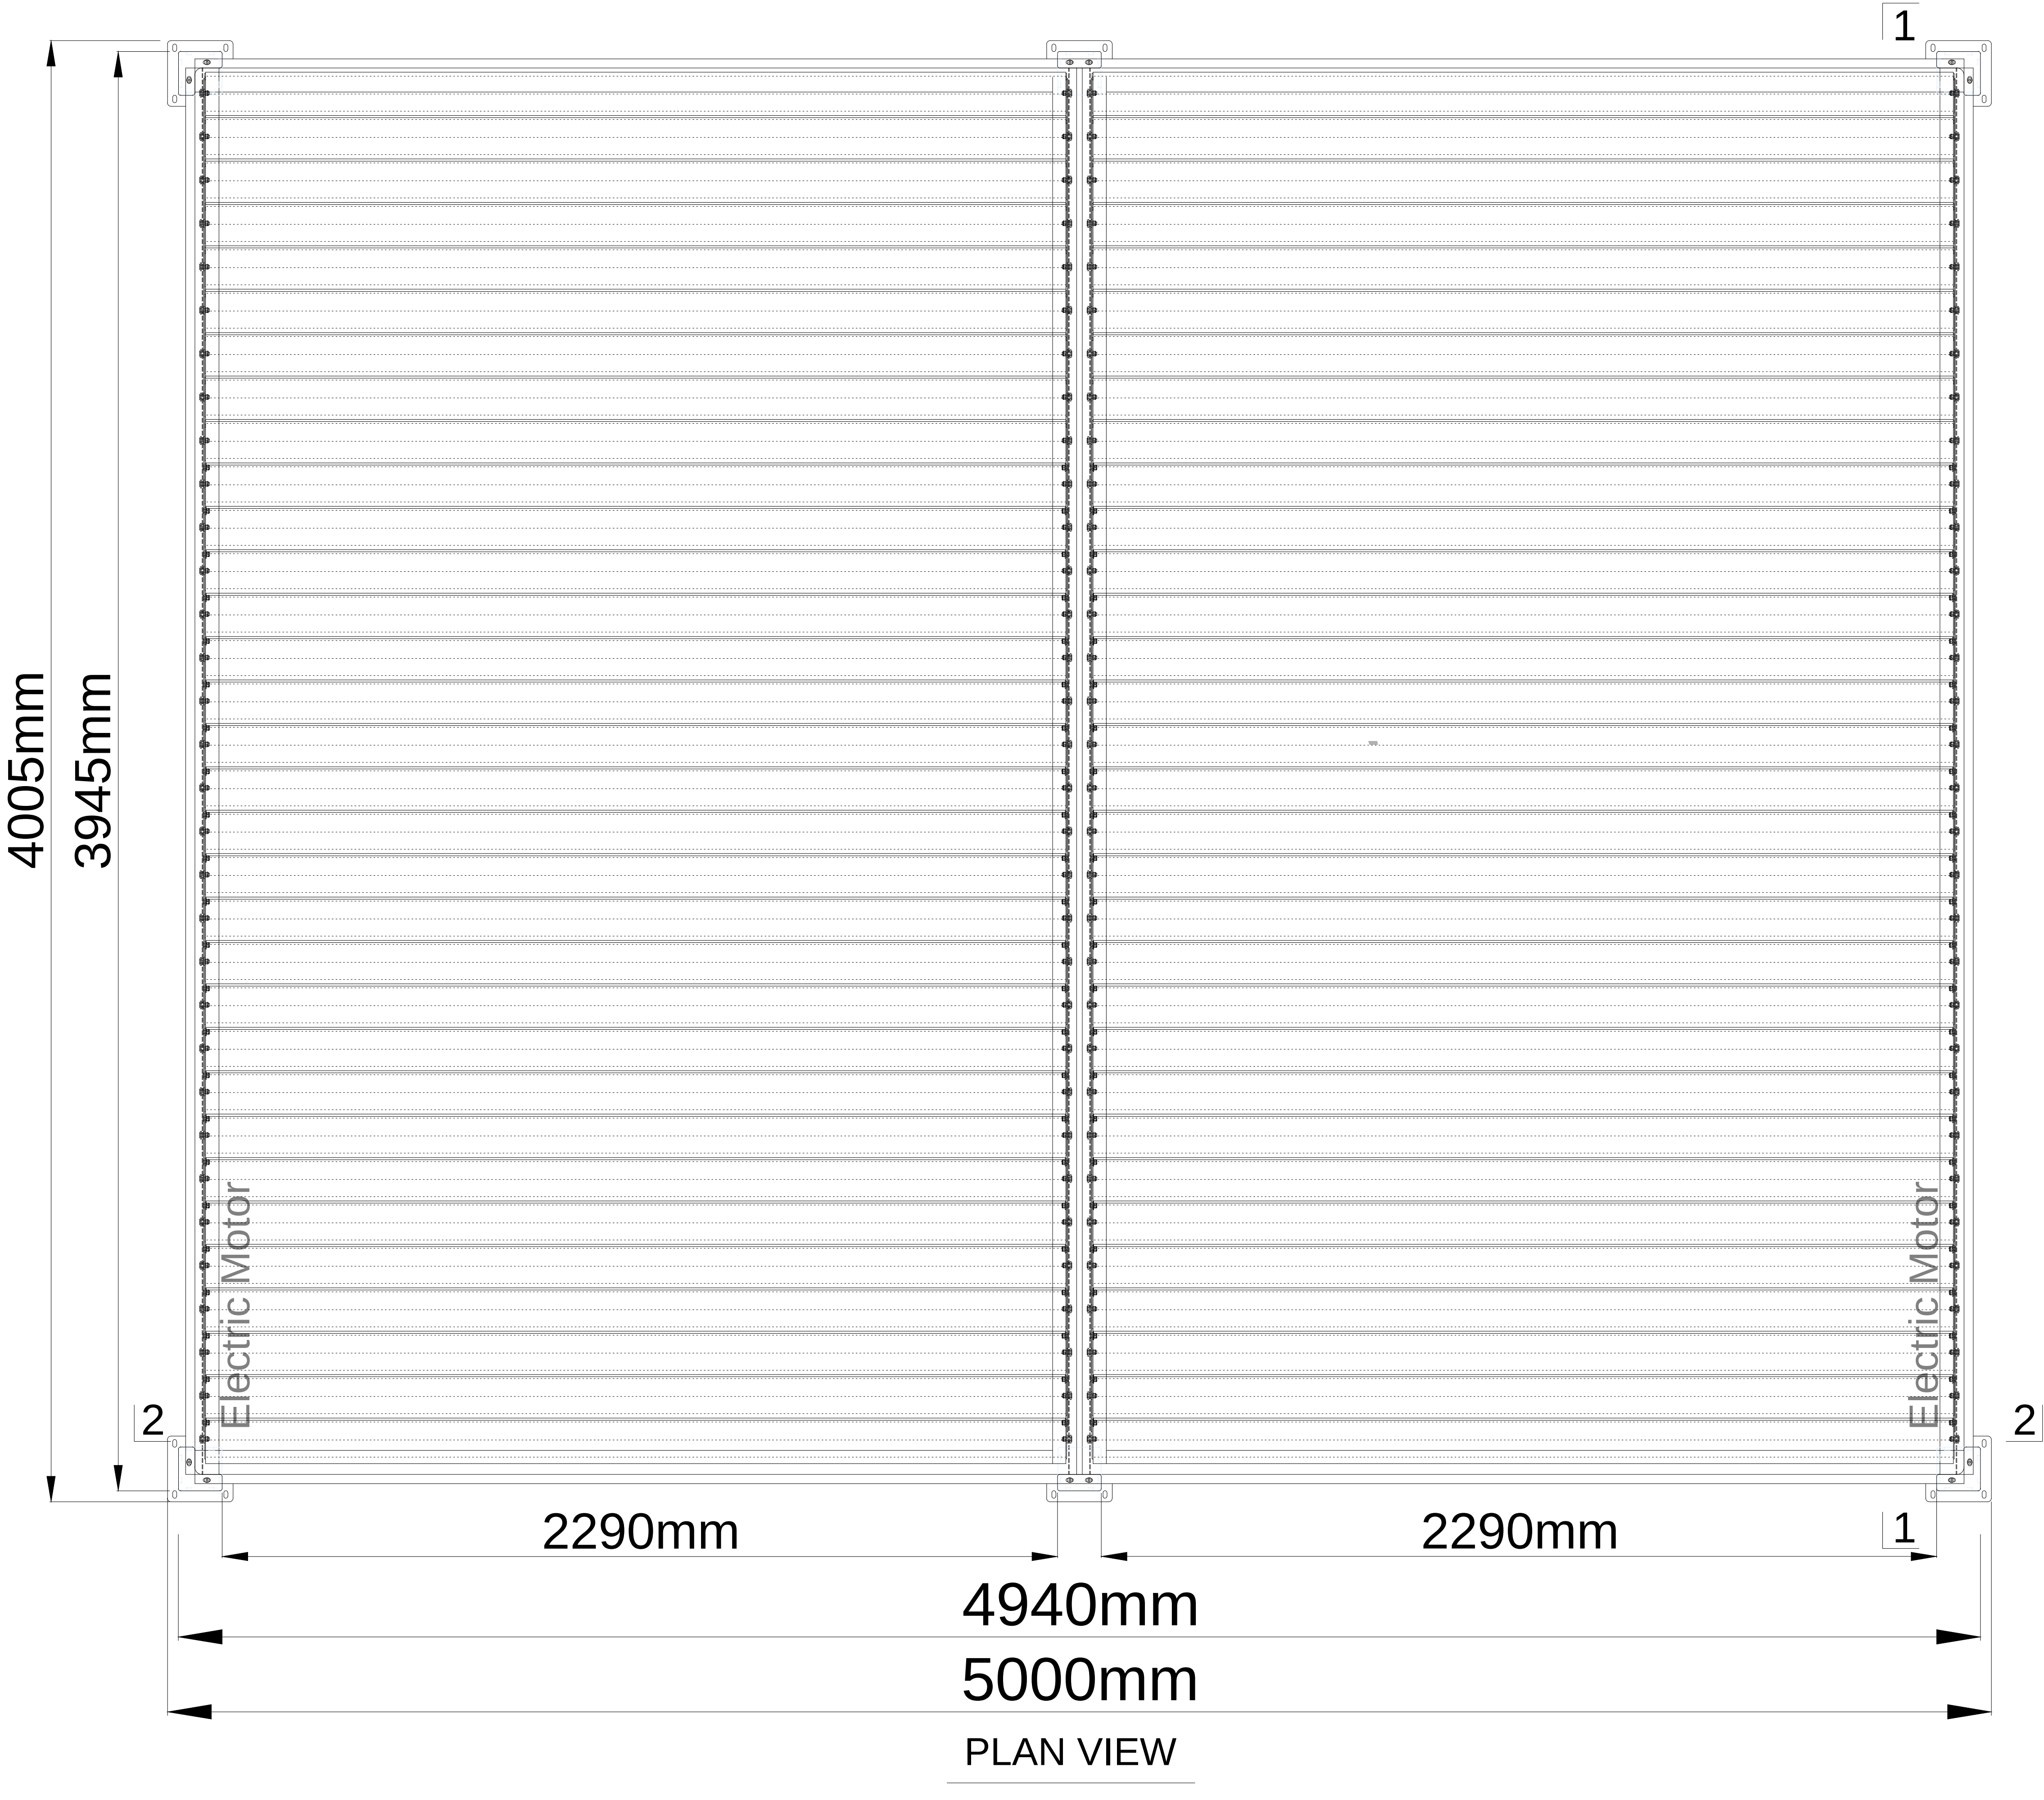

REMANSO
luxury aluminium pergolas

Aqua Warehouse Group

CLIENT :

TITLE :

Sunshading & Waterproof Roof

JOB :

Standard Technical Detail

DRAWING NO.:

UNIT : mm

@ PAPER SIZE : A0

DESIGNER : Evan Lee

DRAWING DATE : 03/22/2022

COMMENTS :

Aluminium Louvres
Manufacture of aluminium louvres
and opening roofs.

